


LIST OF PLANT MATERIAL					
COMMON NAME	BOTANICAL NAME	CAUSE	SIZE	QUANTITY	NOTES
SCOTCH PINE	Pinus Haggis	~	3'-4'	44	EXISTING TREES
WHITE CEDAR	Taxus occidentalis	~	3'-4'	160	
PAPER BIRCH (CLUMP)	Betula papyrifera	1'-2'	8'-10'	6	DECIDUOUS TREES
SUGAR MAPLE	Acer saccharum	1'-2'	8'-10'	11	
LOMBARDY POPLAR	Populus nigra italica	2'-2 1/2'	10'-12'	26	
WEeping WILLOW	Salix babylonica	2'-3'	12'-14'	8	DECIDUOUS SHRUBS
LILAC	Syringa vulgaris	CLUMP	4'-6'	25	
MOCK ORANGE	Philadelphus	CLUMP	4'-6'	31	
MUGHO PINE	Pinus mugo mughus	~	1'-2'	27	EXISTING SHRUBS

LEGEND	
	SCOTCH PINE
	WHITE CEDAR
	PAPER BIRCH
	MAPLE
	LOMBARDY POPLAR
	WEeping WILLOW
	LILAC
	MOCK ORANGE
	MUGHO PINE
	SODDED AREA
	EXISTING TREES

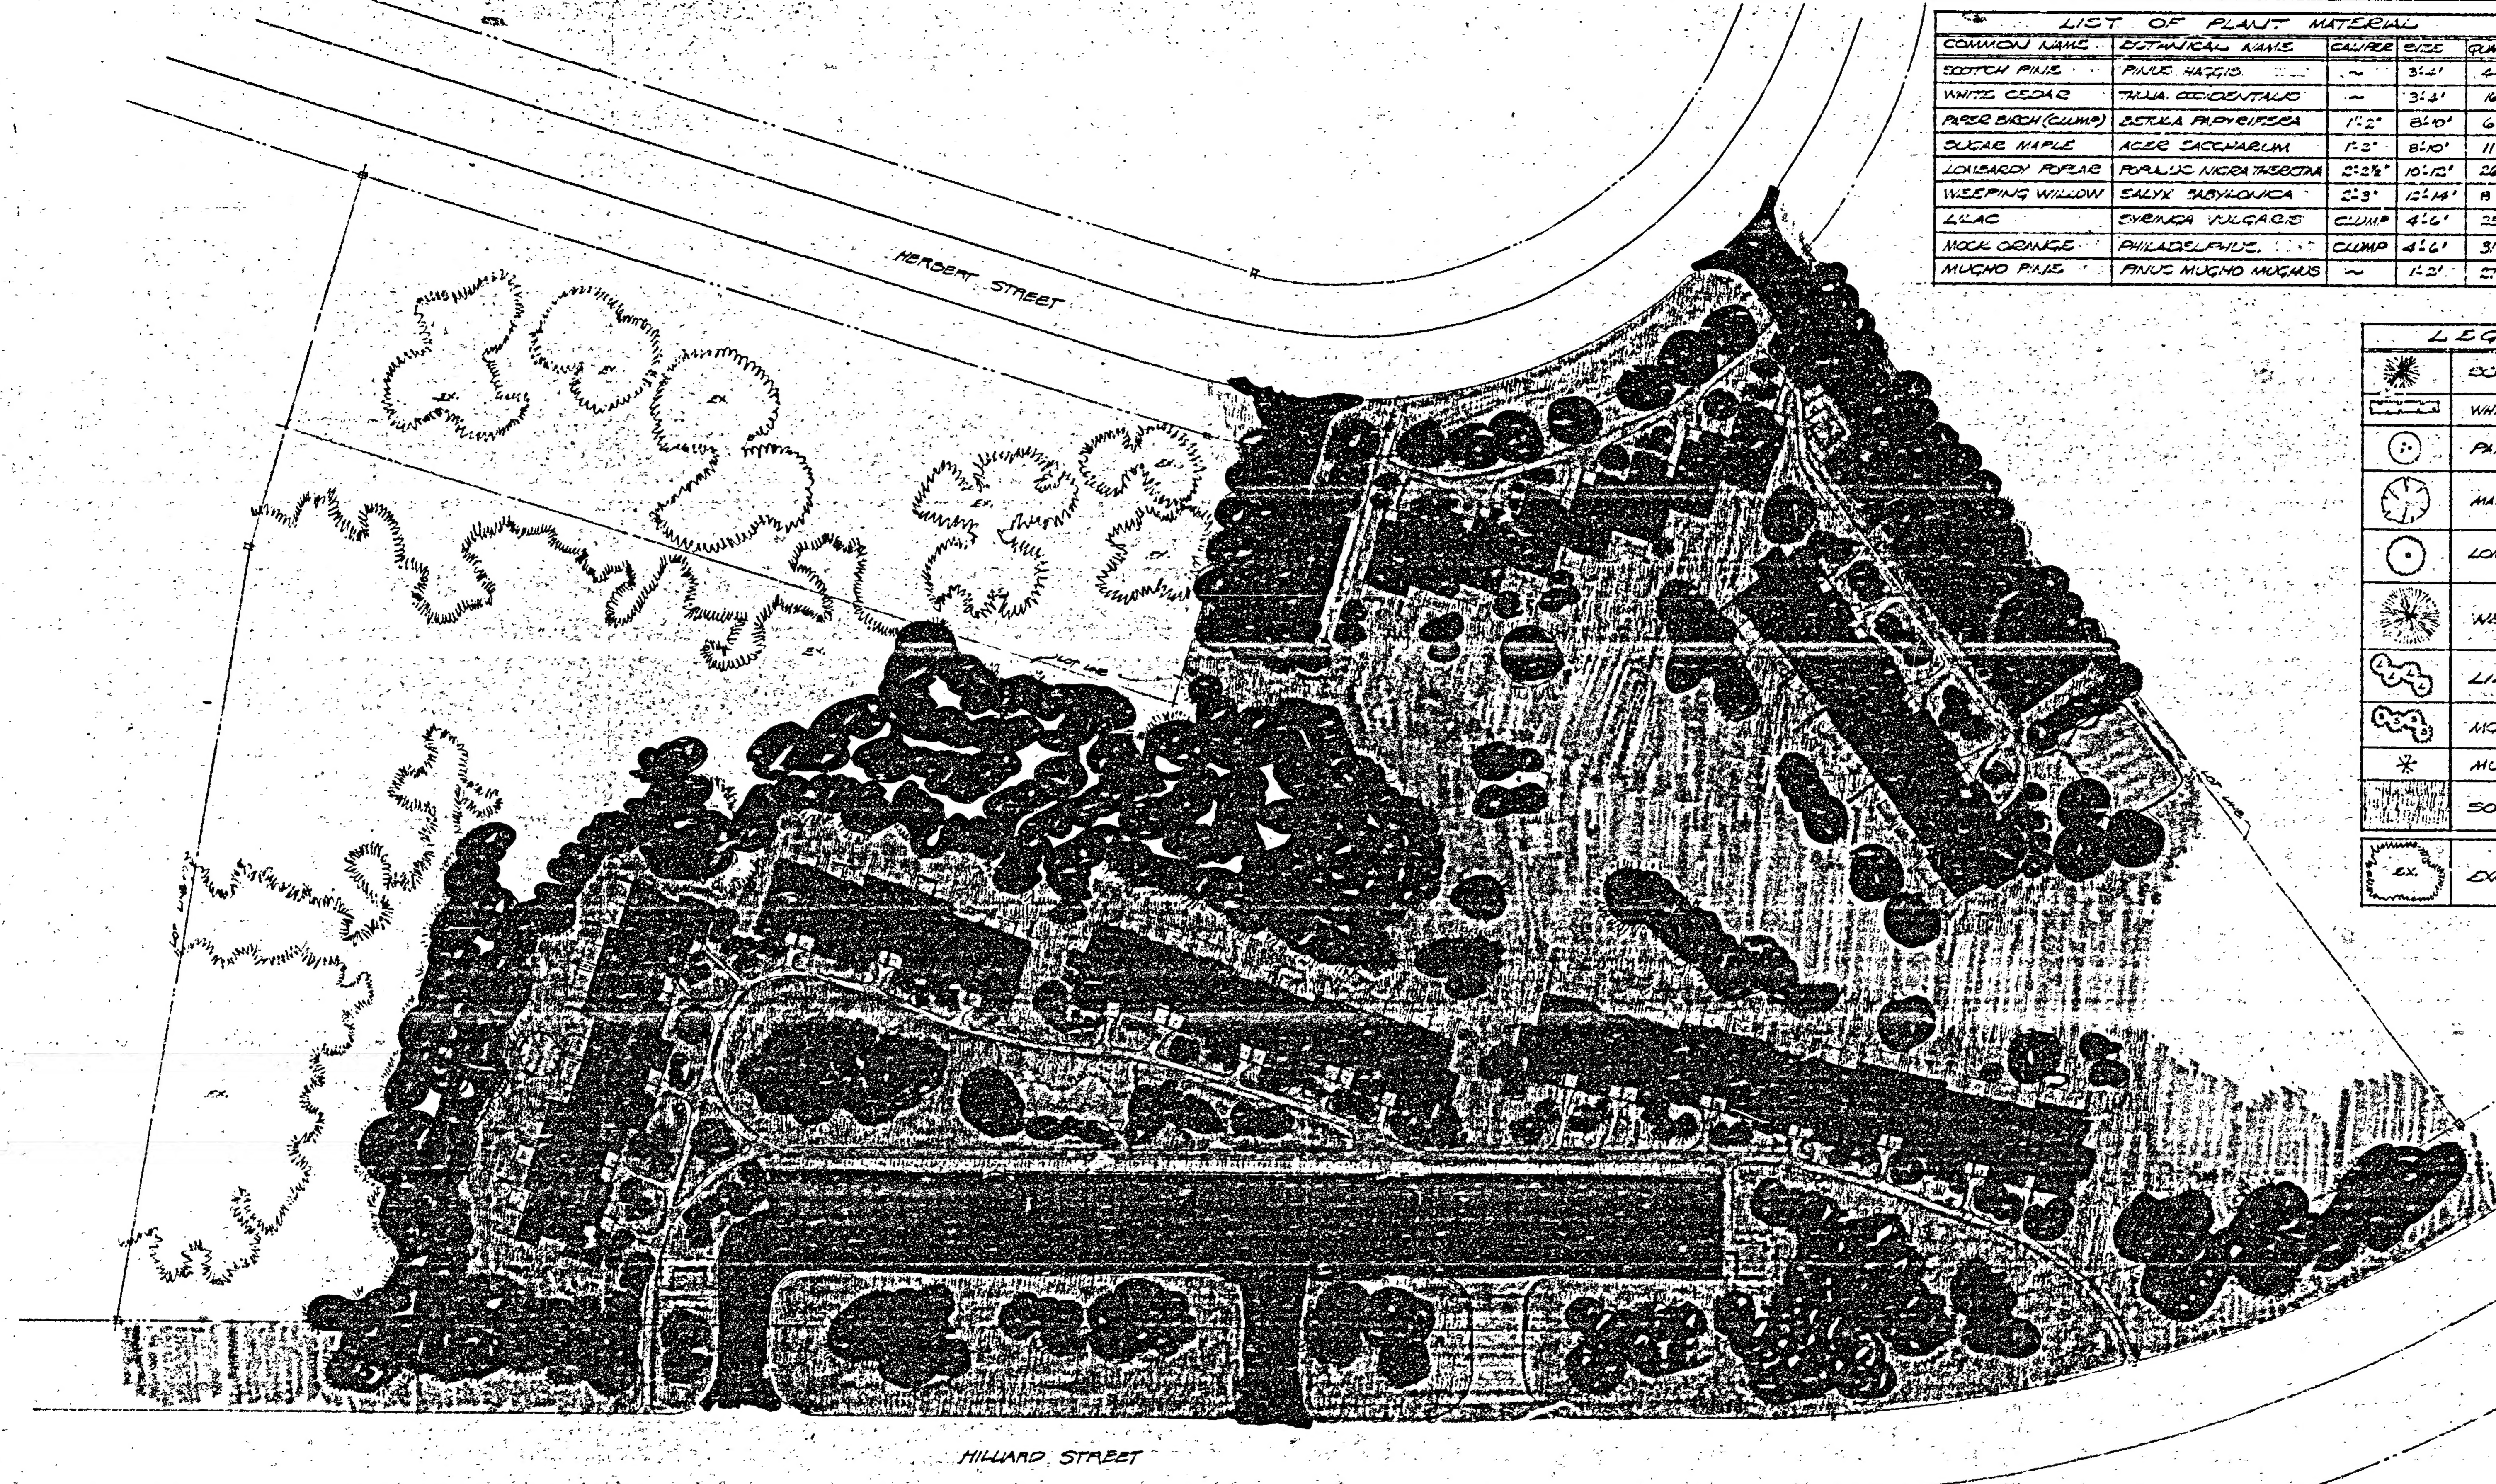

LANDSCAPE PLAN M3720-L03
ON 3-3720

ONTARIO HOUSING CORPORATION FAMILY HOUSING PROJECT HILLIARD ST. - PETERBOROUGH. CHARLES HUFFMAN LTD. - PETERBOROUGH GENERAL CONTRACTOR		WILLIAM LETT - ARCHITECT 45 COLBORNE ST., TORONTO 1. TEL. 966-5882 SCALE: 1" = 30'-0" DATE: OCT. 1 1969 DRAWN: M.M. P.W.P. PROJECT NO: 6902	DRAWING NO: 2 OF SEVEN	
--	--	--	---------------------------	--